
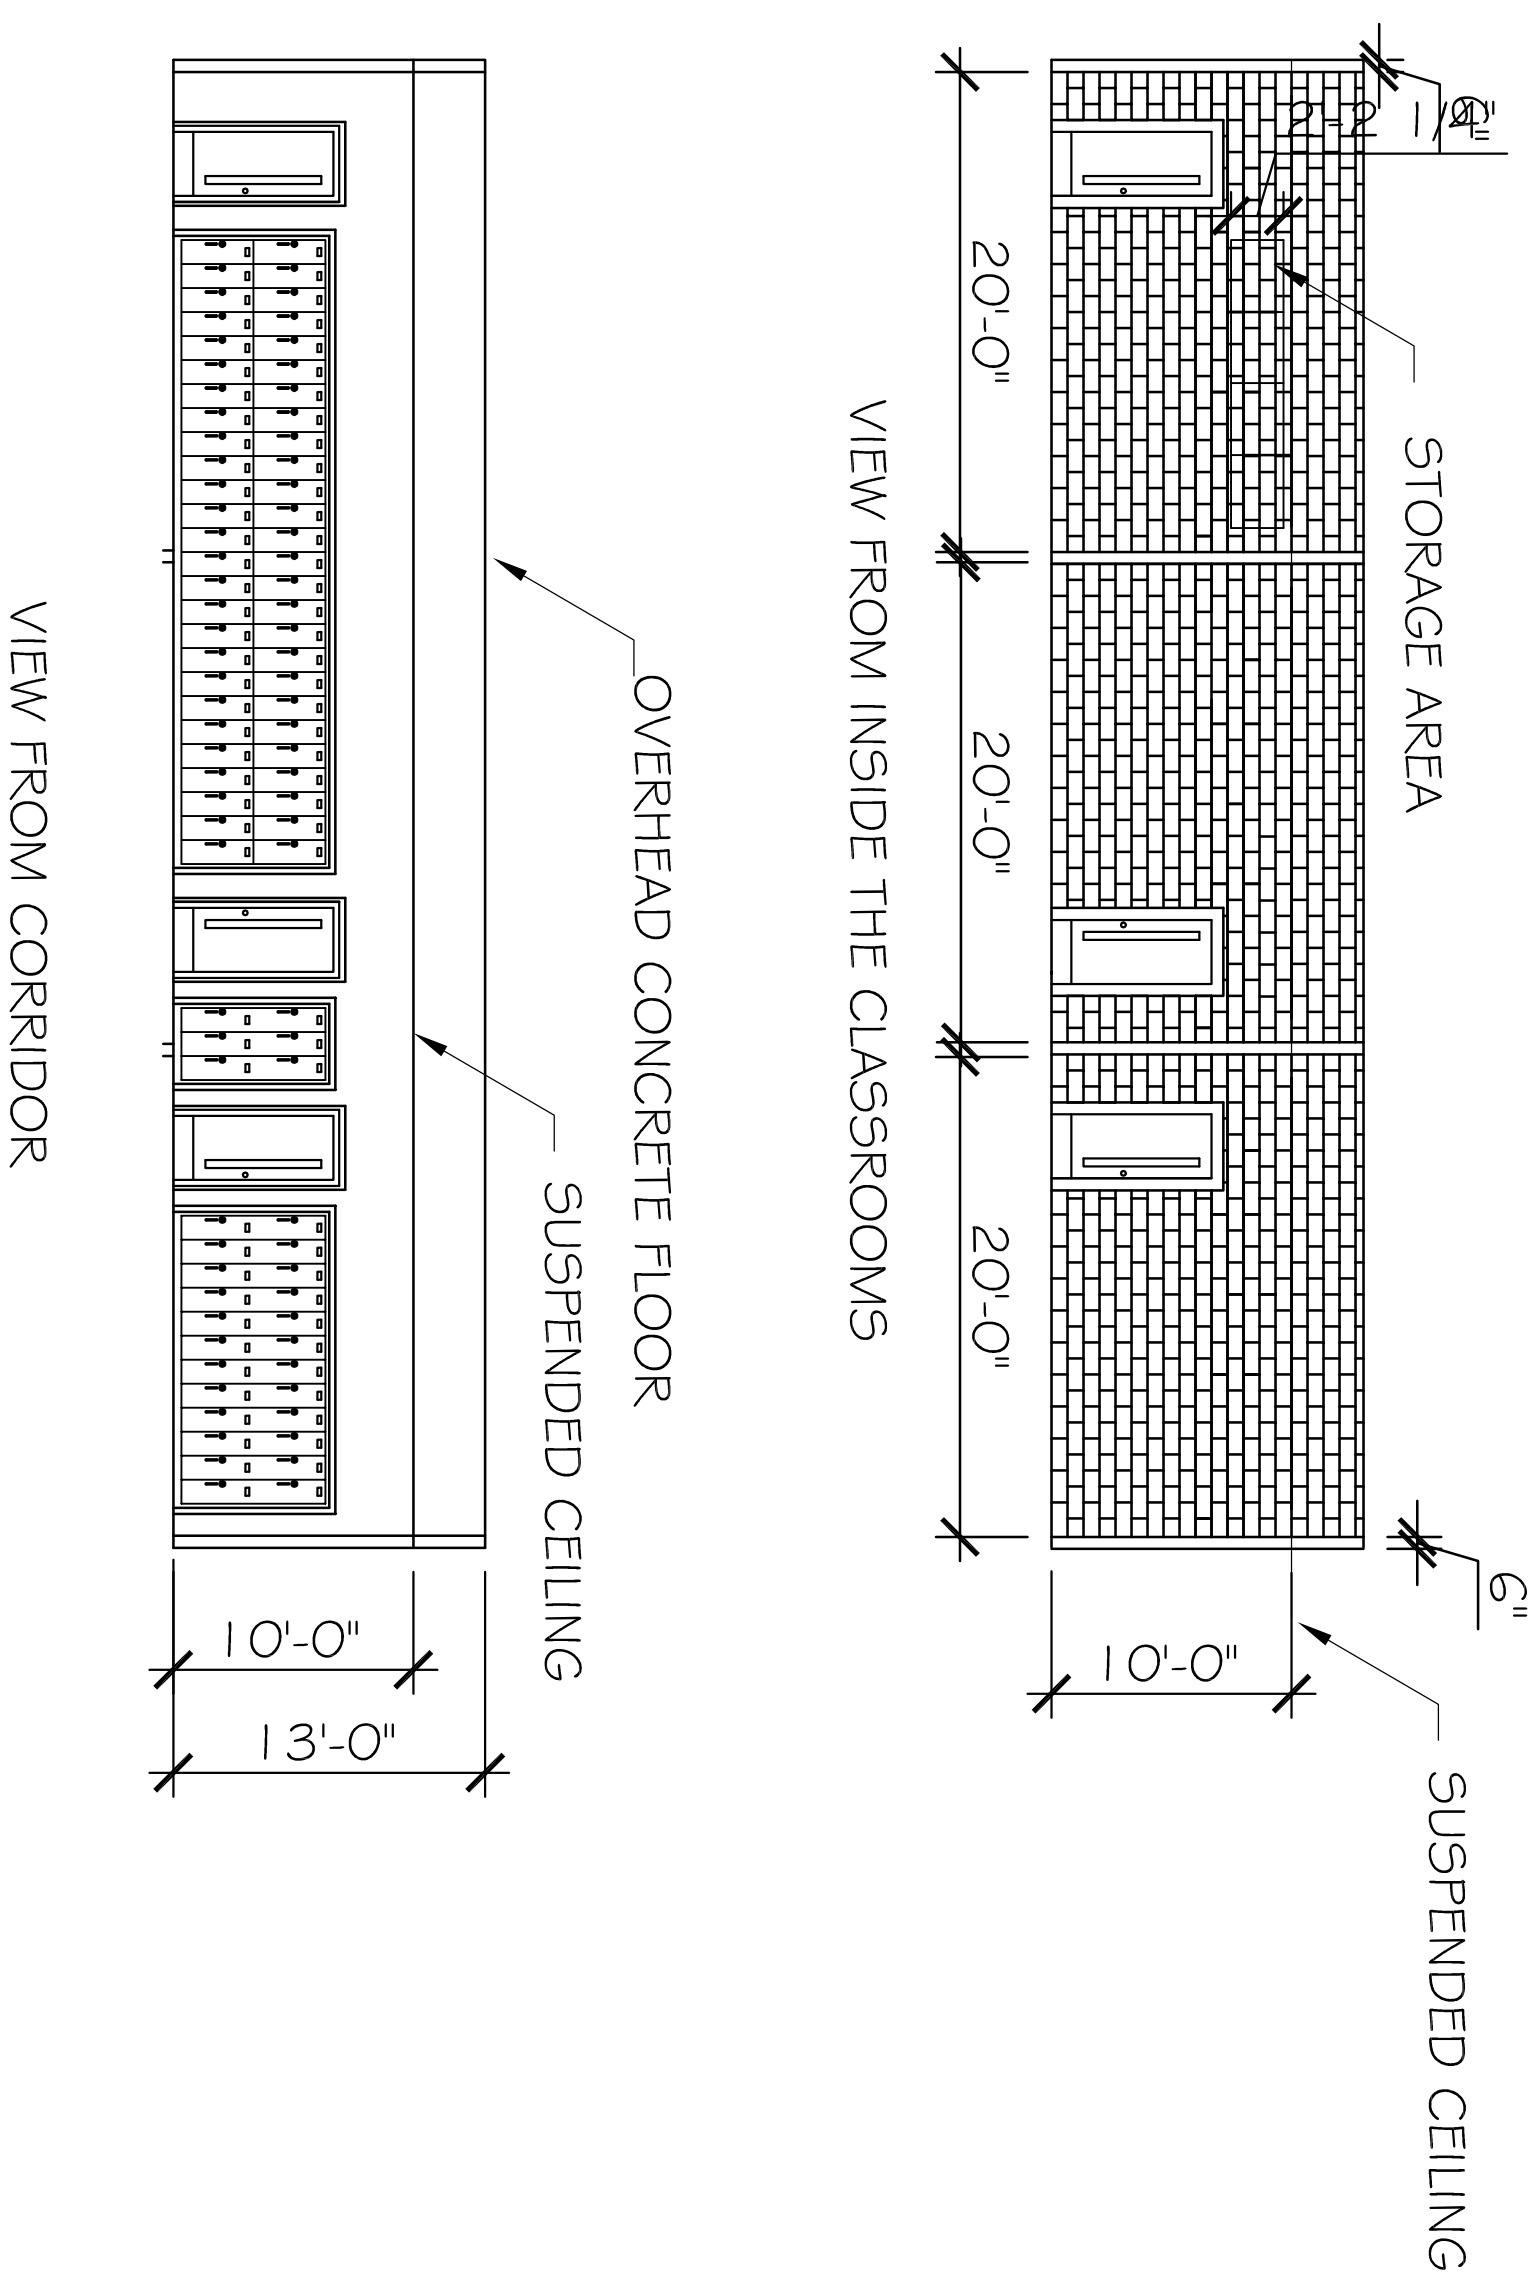


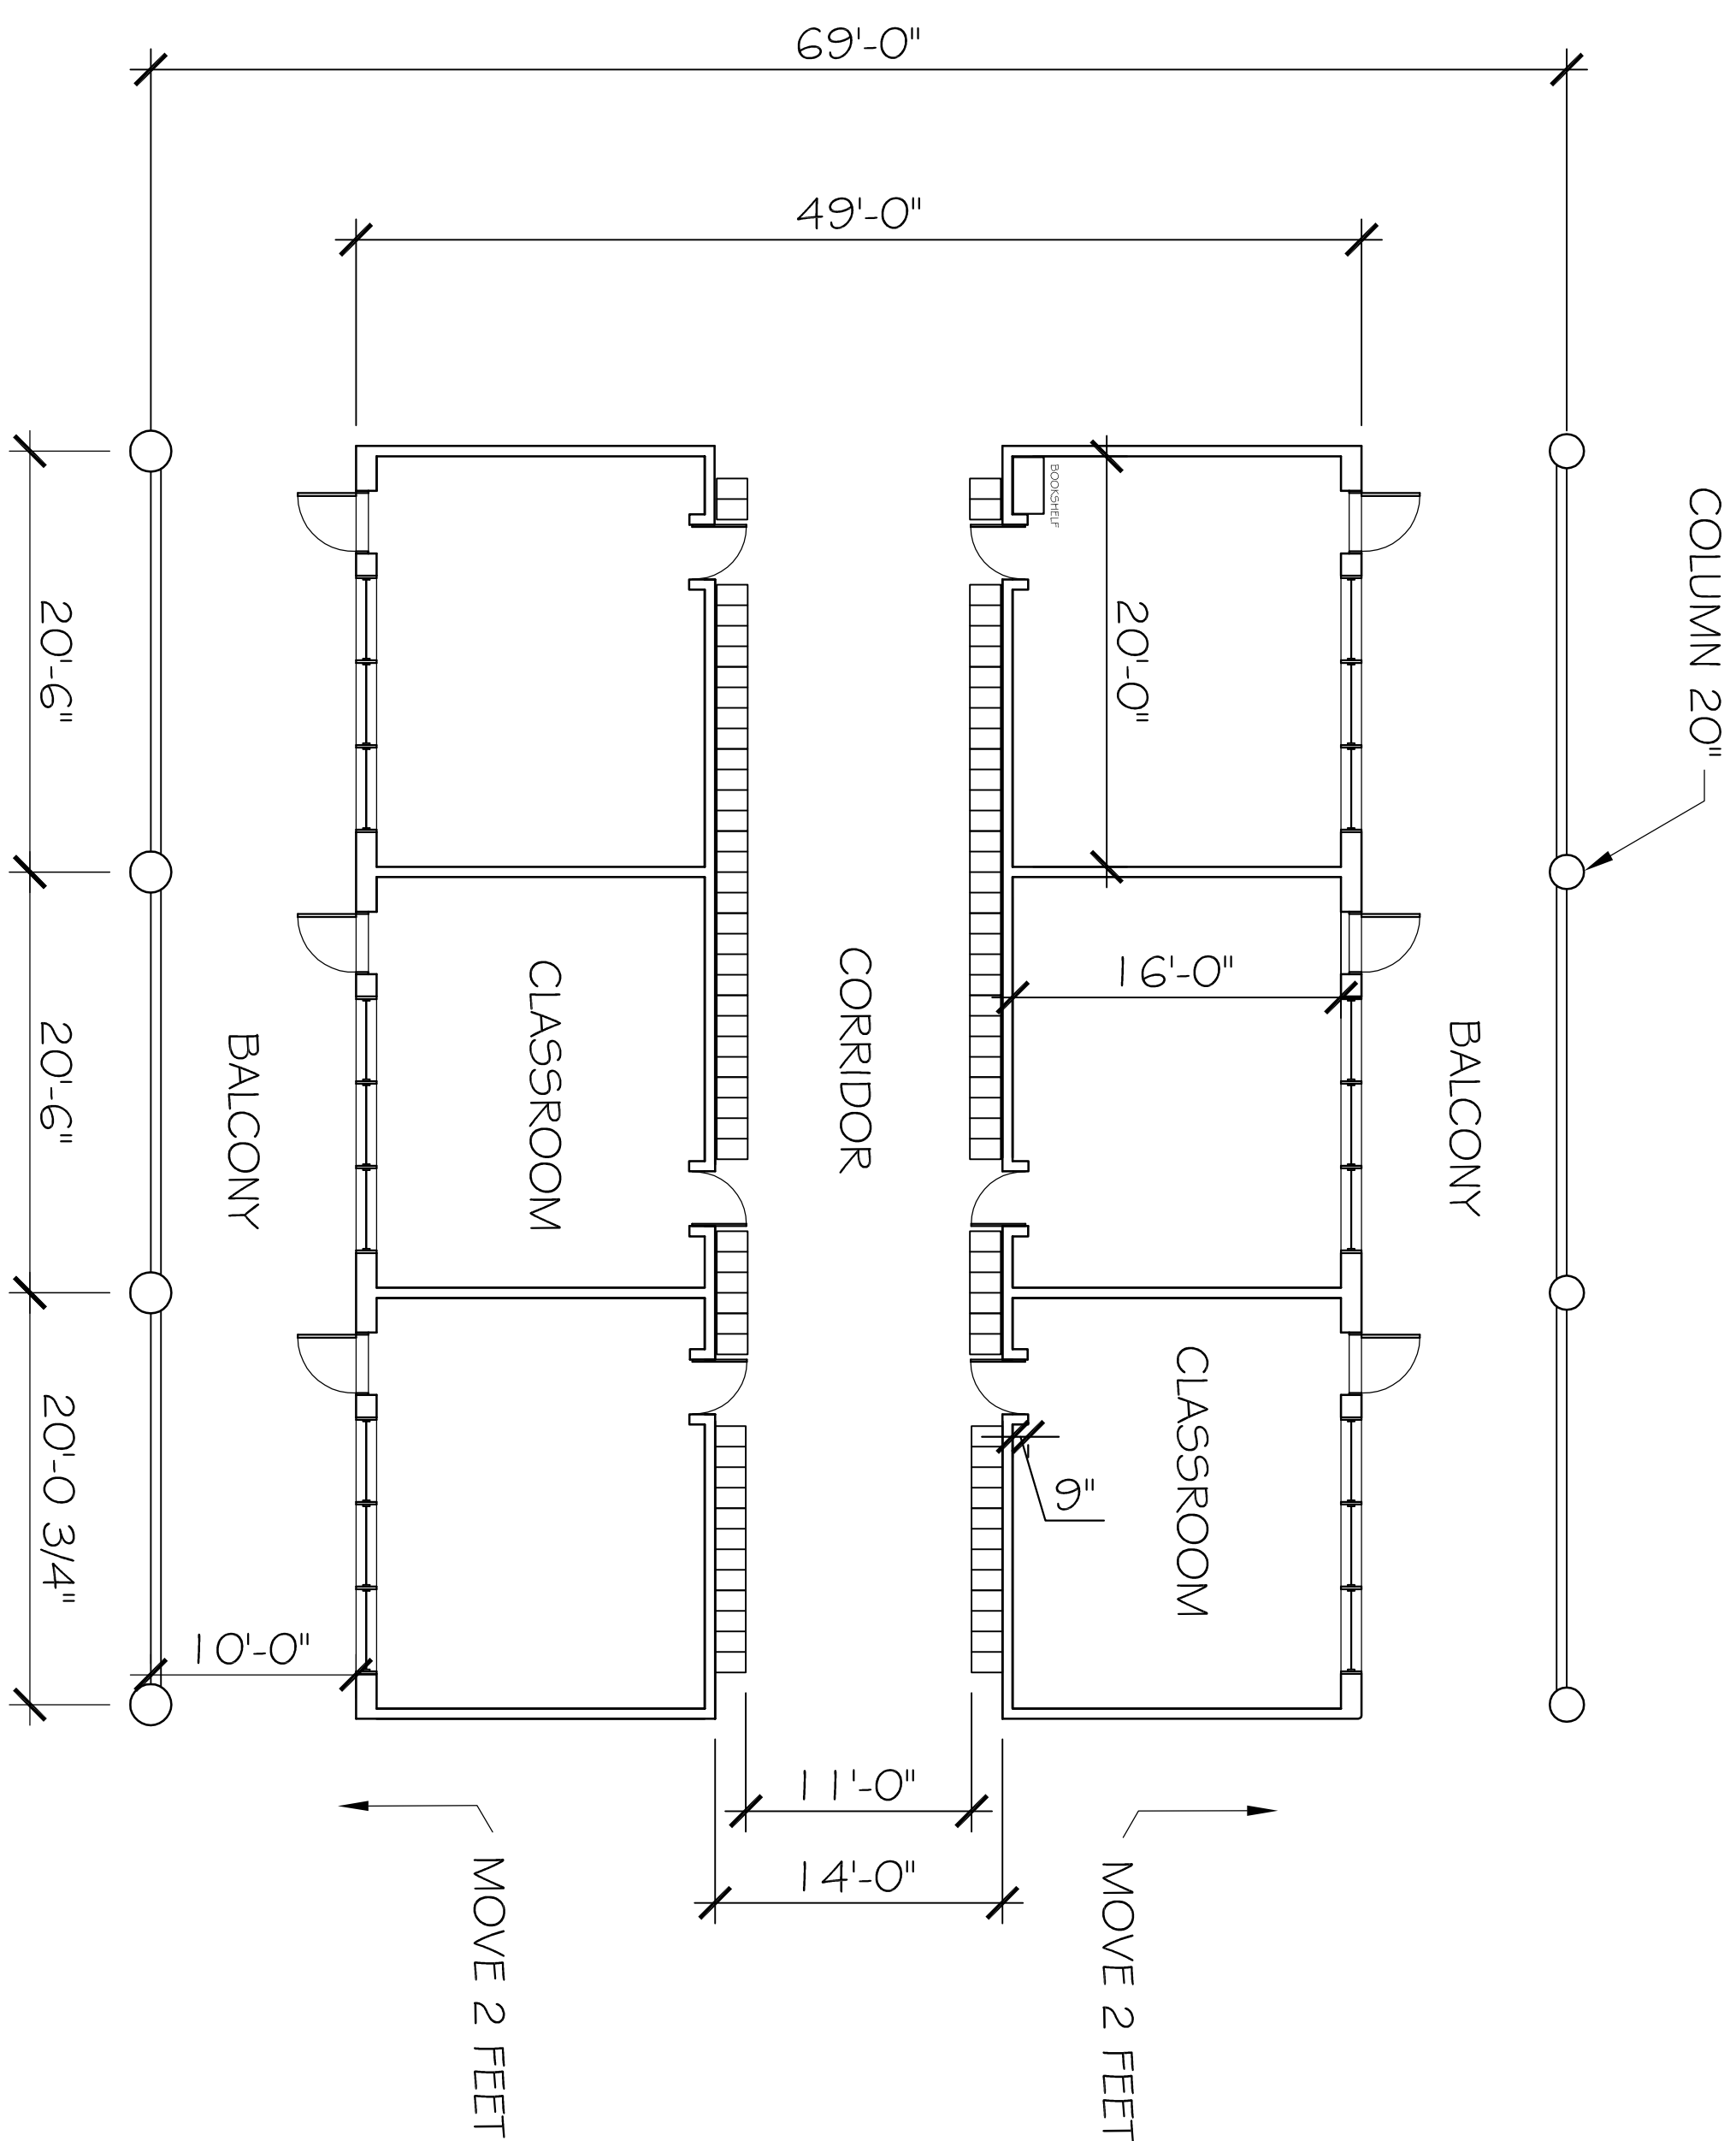

CLASSROOM DESIGN DETAILS

$$1/8'' = 1'-0''$$

REVISED - FEB 22, 2022

1/8" = 1'-0"	
REVISED - FEB 22, 2022	
DRAWING TITLE: COLLEGE _CONSTRUCTION DETAILS-CLASSROOMS_FEV 23, 2022	
DRAW BY: MARILYN DELADURANTAYE	
DESIGNED BY: ANDRÉ DELADURANTAYE	
CITY COLLEGE MOTHER MEERA	
FILE NUMBER: 001-100	
A B C A B C NO RETAIL NO OF SHEET (DRAWING REQUIRES) NO OF SHEET (DETAILED DRAWING)	
DATE: 19/12/2019	
UPDATED: 28/02/2022	
SCALE: 1/8" = 1'-0"	
PAGE: D-1	1 DE 2